






E.901: 5.5-Zimmer-Wohnung
 NWF: 139.6 m² / Loggia 11.6 m²

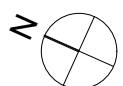

Masstab 1:75

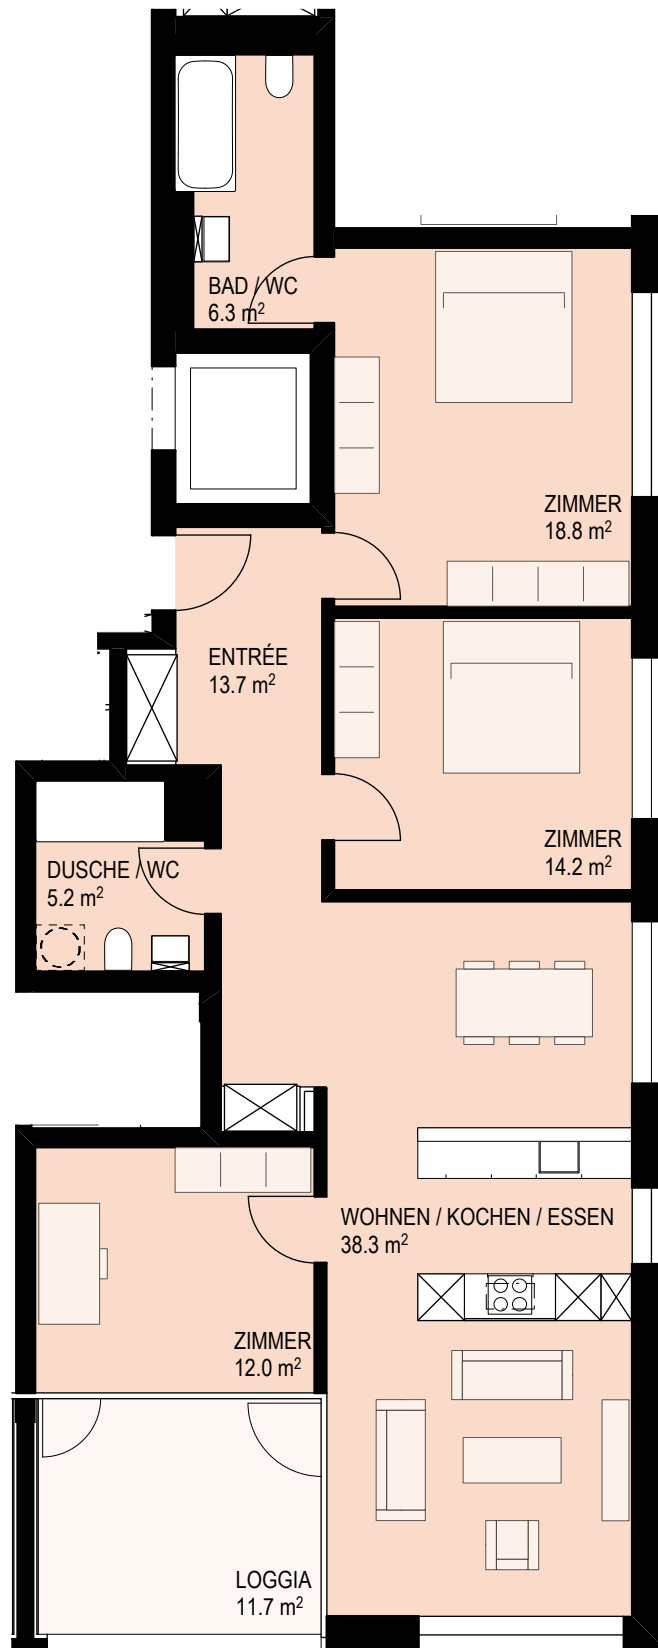

E.902: 4.5-Zimmer-Wohnung
NWF: 108.6 m² / Loggia 11.7 m²

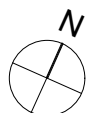

Masstab 1:100

